



Architect:



GAS

GORING & STRAJA ARCHITECTS

729 Heinz Avenue, Suite 1
Berkeley, CA 94710
510 / 848-0895
FAX 510 / 848-0897

Consultants:

STRUCTURAL
GFDS Engineers
99 Green Street, 3rd Floor
San Francisco, CA 94111
TEL: 415.512.1301

MEP
MEP Design, LLC
1 Embarcadero, Suite 500, Room 595
San Francisco, CA 94111
TEL: 415.355.1962



No.	Date	Issue
	09/12/2019	ISSUED FOR BUILDING PERMIT
	09/20/2019	ISSUED FOR BIDDING



Issue Note:
BID SET 09/20/2019
Project ID:
File Name:
Drawn By: DX
Review By:
Plot Date: 09/20/2019
Sheet Title:


PROPOSED
1ST FLOOR PLAN

Sheet No.:



A2.3

1 PROPOSED 1ST FLOOR PLAN
A2.3 Scale: 1/8" = 1'-0"

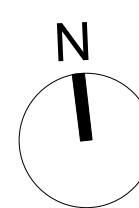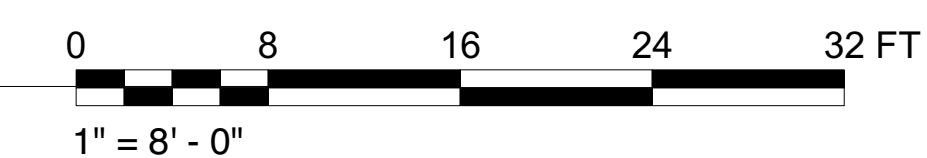


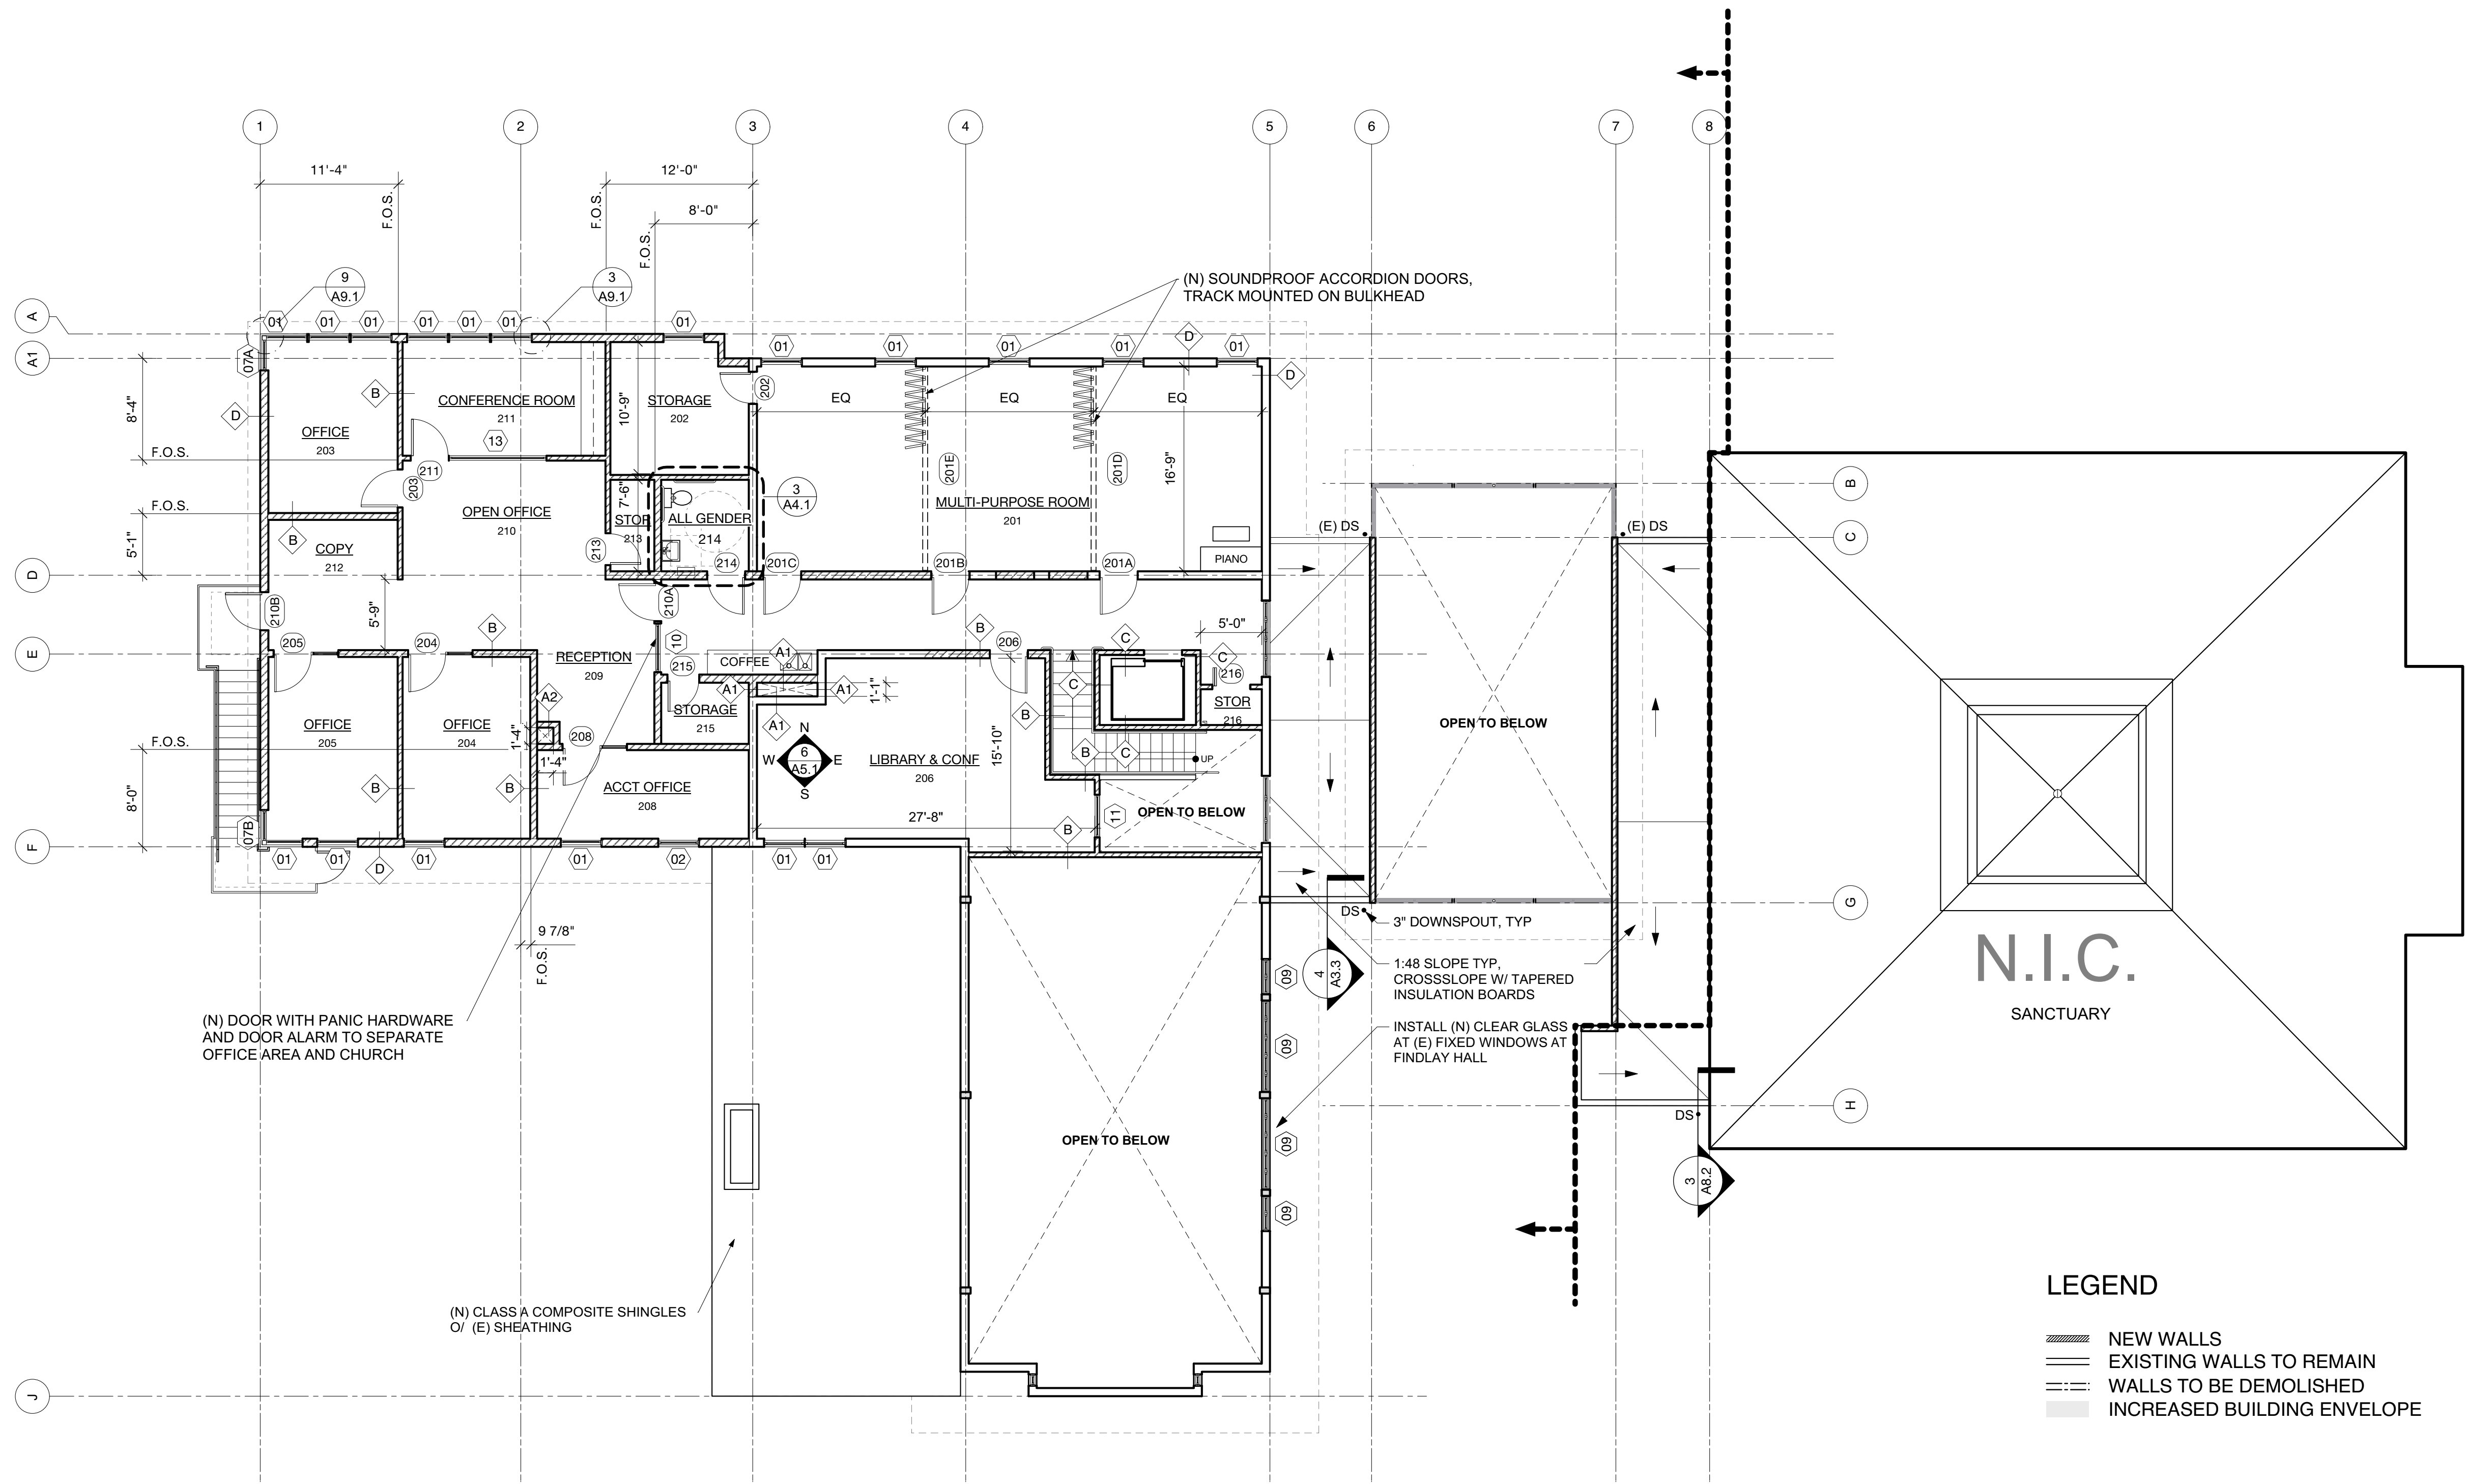

1 PROPOSED 2ND FLOOR PLAN
A2.4 Scale: 1/8" = 1'-0"

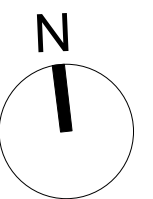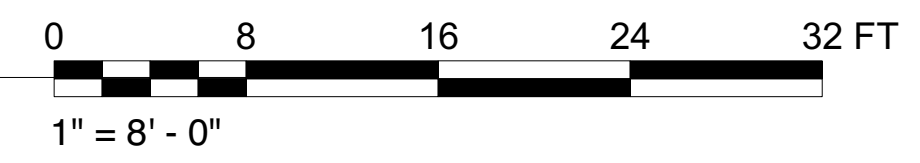

Project Title:
WESTMINSTER PRES TIBURON
240 TIBURON BLVD, TIBURON, CA 94920
APN: 055-051-21

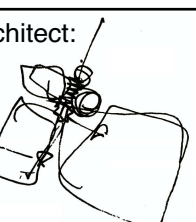Architect:

GAS
GORING & STRAIN ARCHITECTS
729 Heinz Avenue, Suite 1
Berkeley, CA 94710
510 / 848-0895
FAX 510 / 848-0897

Consultants:
STRUCTURAL
GFDS Engineers
99 Green Street, 3rd Floor
San Francisco, CA 94111
TEL: 415.512.1301
MEP
MEP Design, LLC
1 Embarcadero, Suite 500, Room 505
San Francisco, CA 94111
TEL: 415.355.1962



No.	Date	Issue
	09/12/2019	ISSUED FOR BUILDING PERMIT
	09/20/2019	ISSUED FOR BIDDING

Issue Note:
BID SET
09/20/2019
Project ID:
File Name:
Drawn By: DX
Review By:
Plot Date: 09/20/2019
Sheet Title:

**PROPOSED
2ND FLOOR PLAN**

Sheet No.:
A2.4