


1 PROPOSED 1ST FLOOR PLAN



2 PROPOSED 2ND FLOOR PLAN

0 8 16 24 32 FT

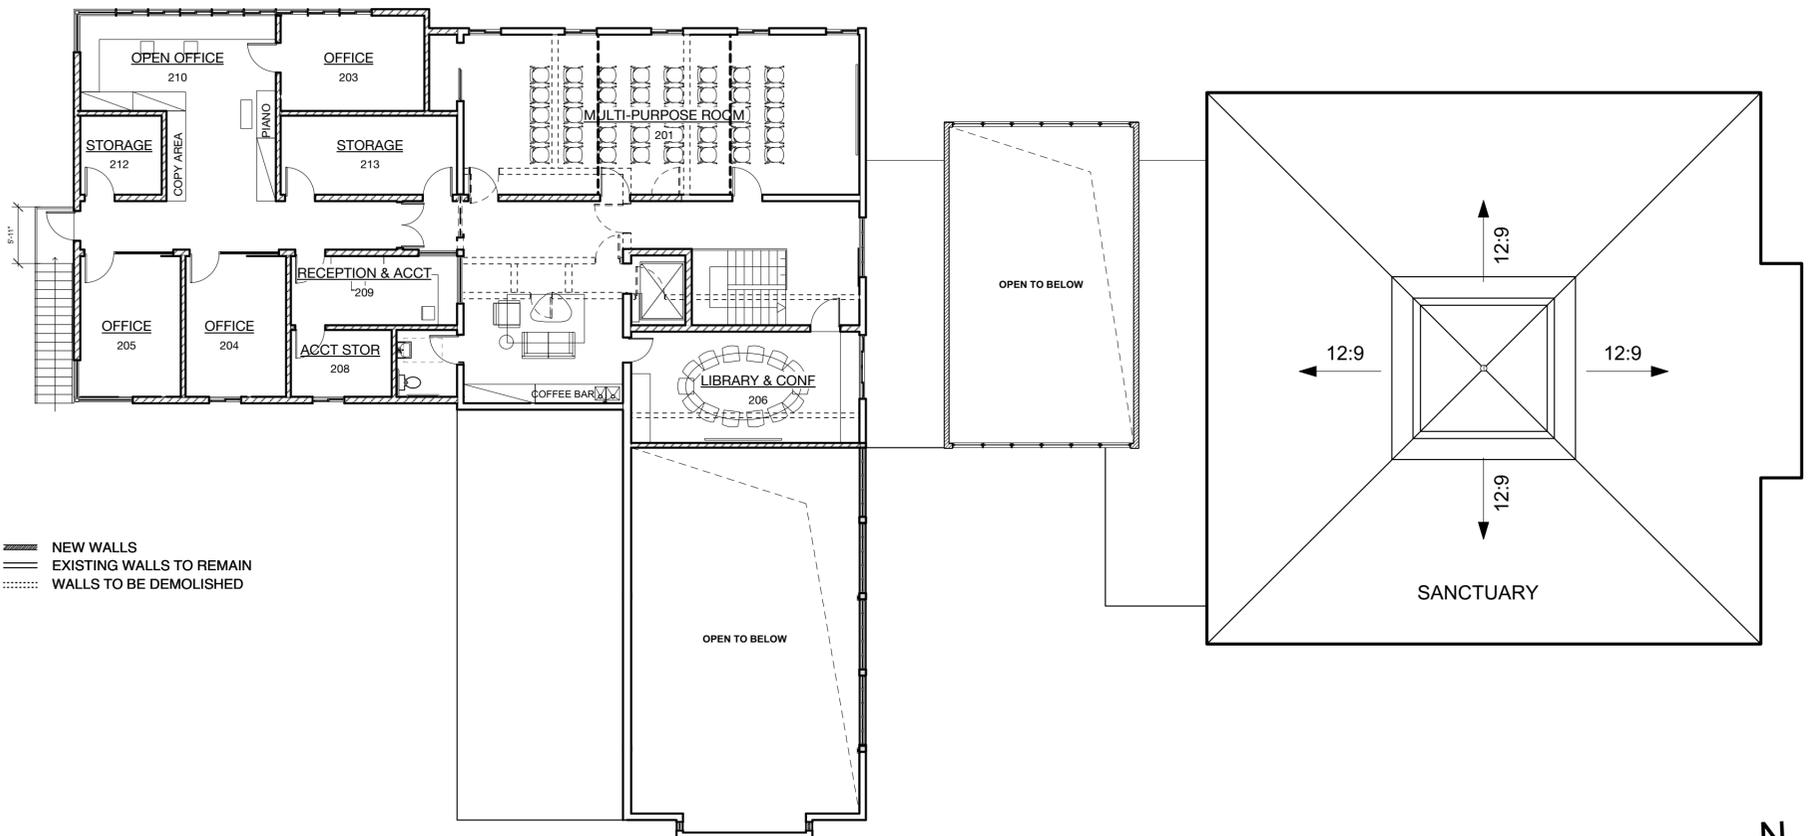

3 PROPOSED NORTH ELEVATION